
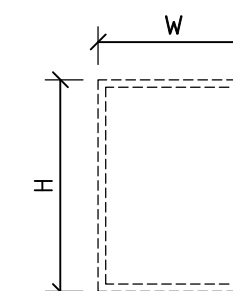
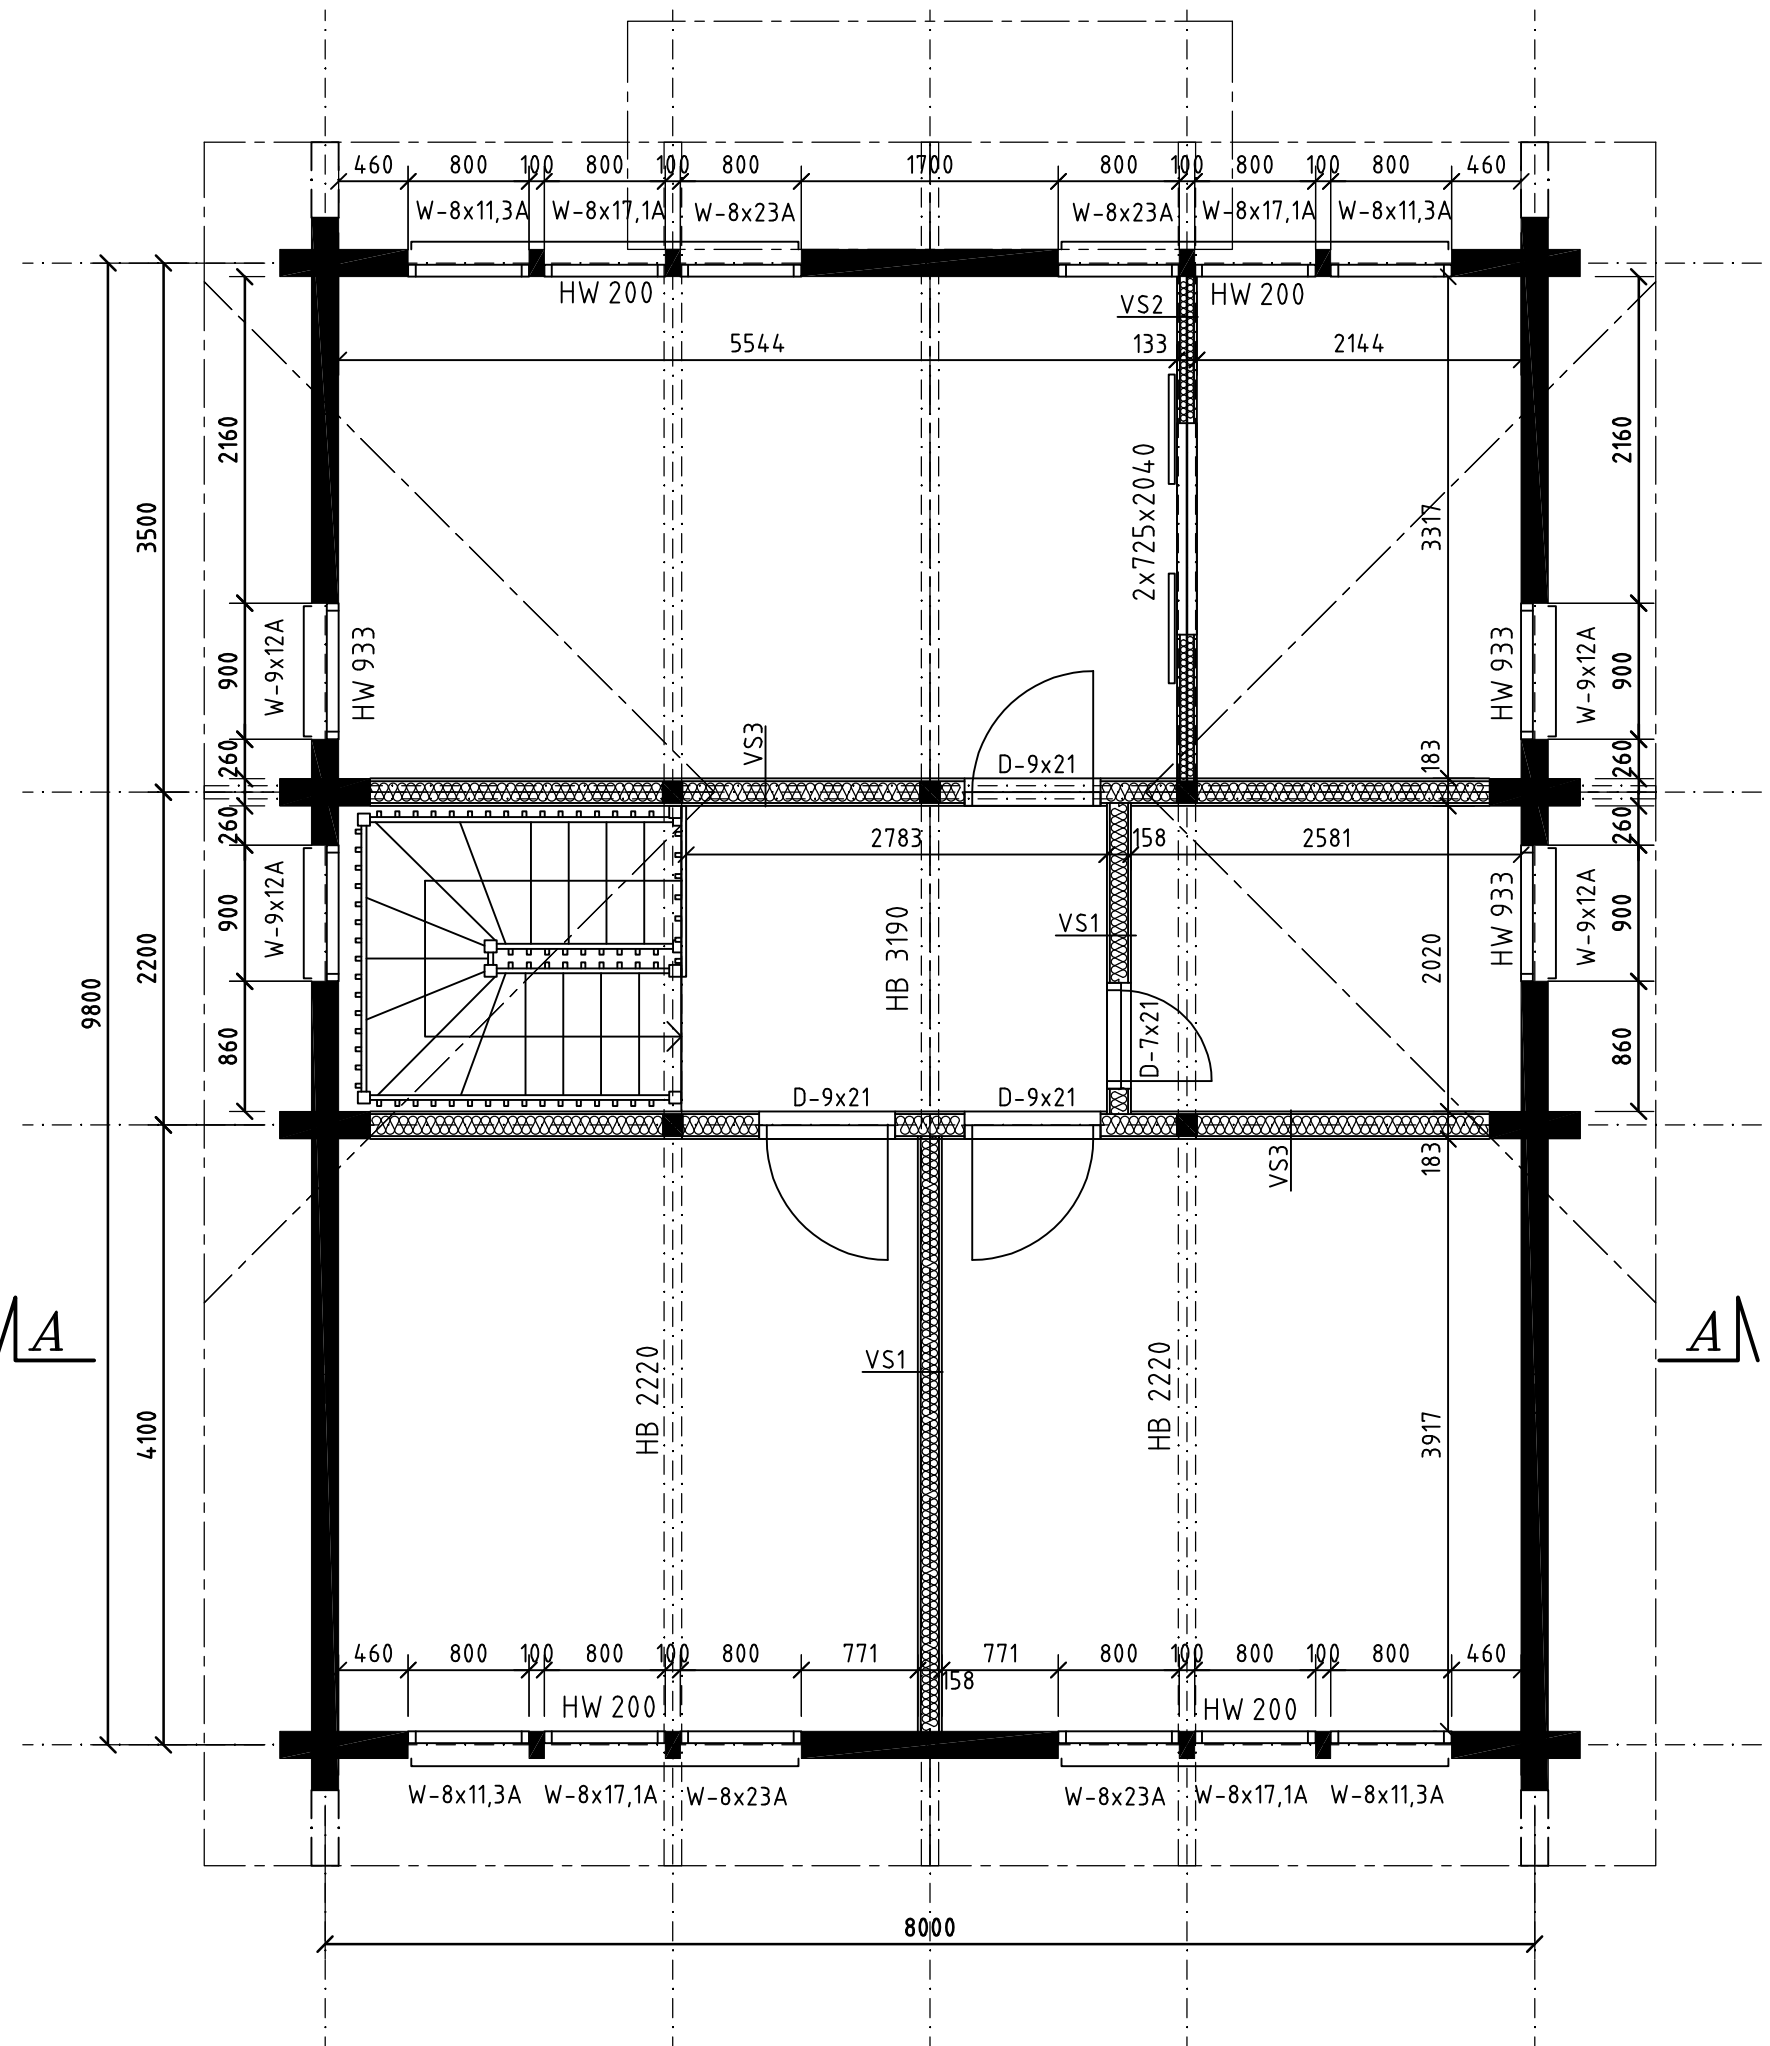


Architectural section drawing of a building facade. The drawing shows a gabled roof with a 33° pitch. The roof is labeled YP19ch. The central vertical window is labeled VP2. The horizontal window is labeled AP3. Dimensions are provided for various elements: 2855, 2665, 2450, 2133, 933, 1100, 2300, 2200, and +3.117.

LOG PANEL
42x145 cc 600
LOG PANEL

 Ranuantie 224 FIN 93101 Pudasjärvi Tel +358(0)20 770 7400 Fax +358(0)20 770 7516	<i>H16748</i>	<i>Master plan</i>
		<i>DRAWING</i>
GAMO Consulting, Spol. S R.o. --- ---	Sections	1:50
B.Sc.(Eng.) Zakharov Sergey Planner,	23.06.2015	Model , LH 180×170 T Doc.num. H16748



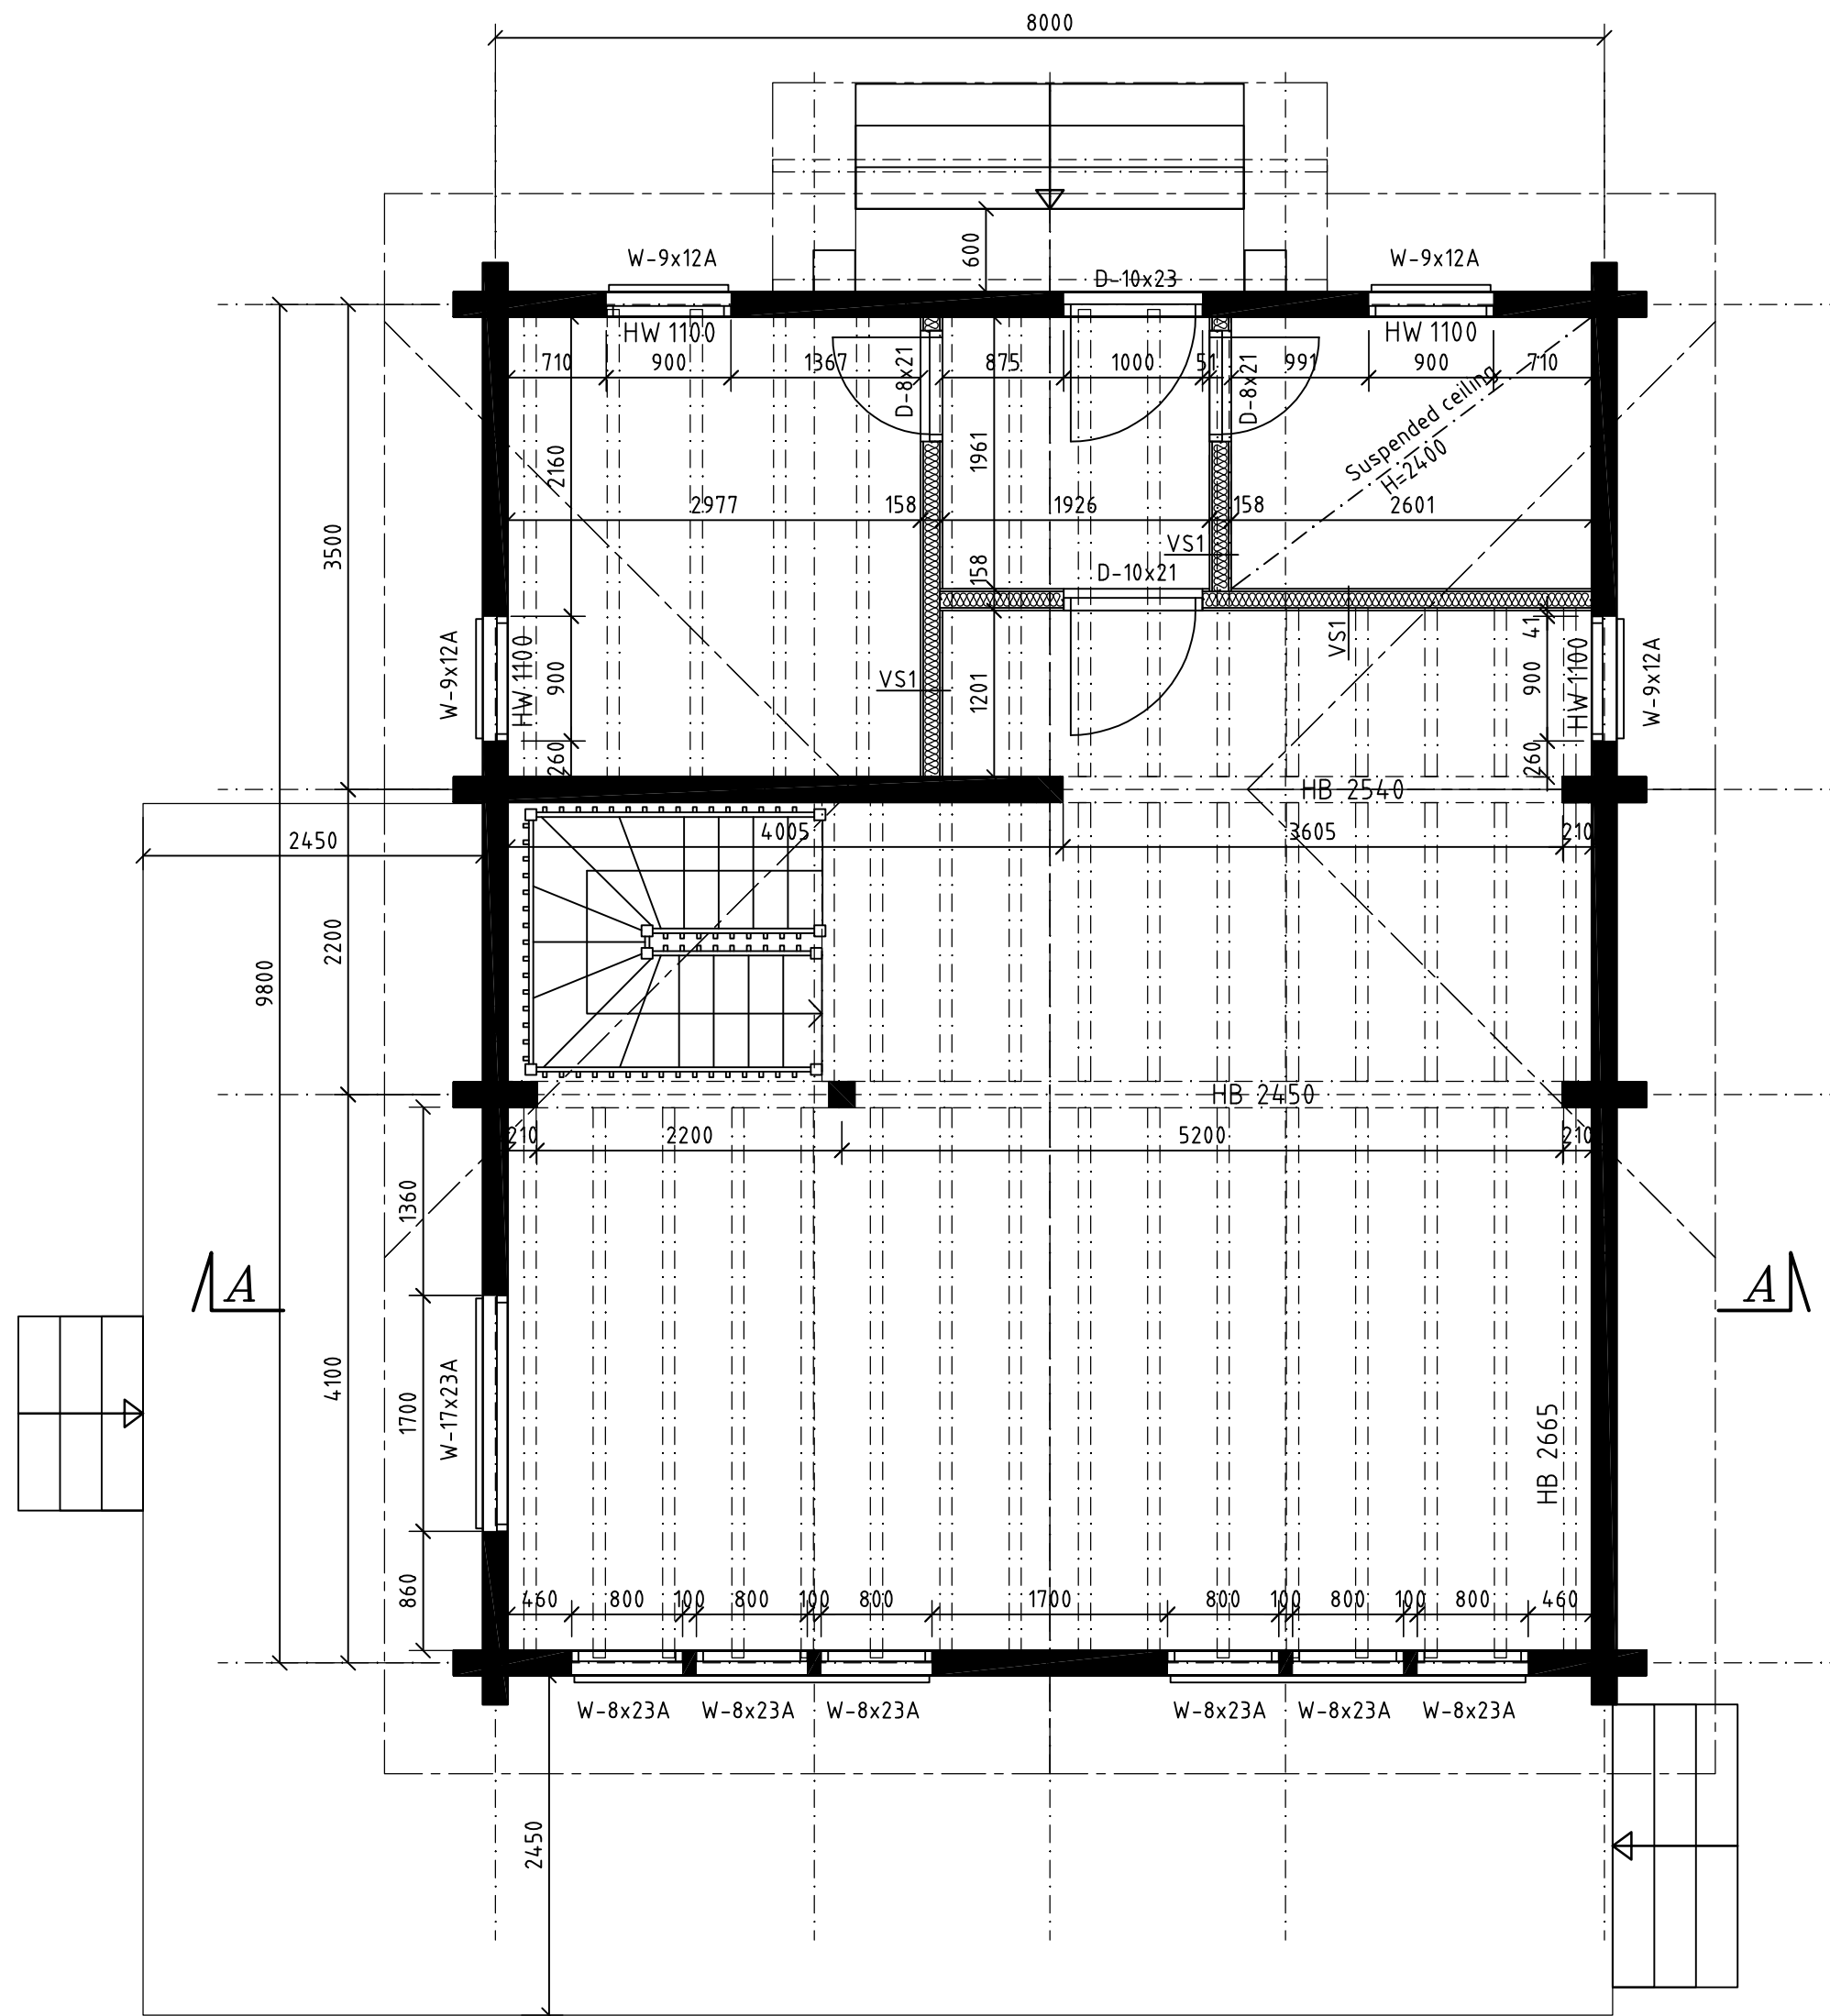


Windows			
Name	Pcs.	Width	Height
8x23	6	790	2290
17x23	1	1690	2290
9x12	4	790	1190
8x11,3	4	Trapeziform	
8x17,1	4	Trapeziform	
8x23	4	Trapeziform	

External doors			
Name	Pcs.	Width	Height
10x23	1	990	2290



Internal doors			
Name	Pcs.	Width	Height
8x21	2	790	2090
9x21	3	890	2090
10x21	1	990	2090
7x21	1	690	2090
Craft 101	2	725	2040

Trapeziform windows
view from inside

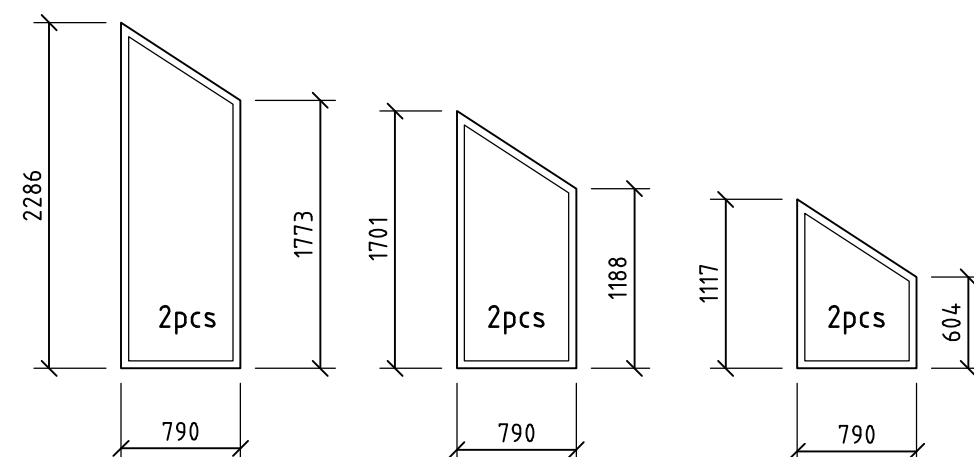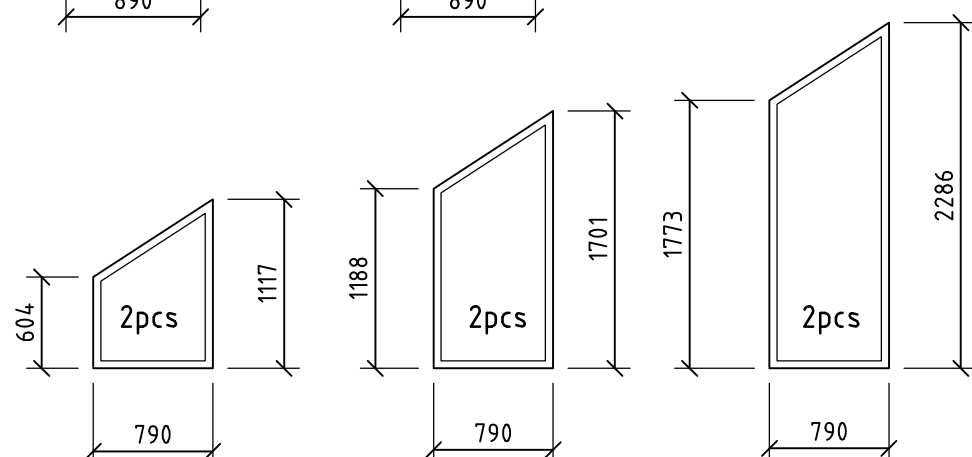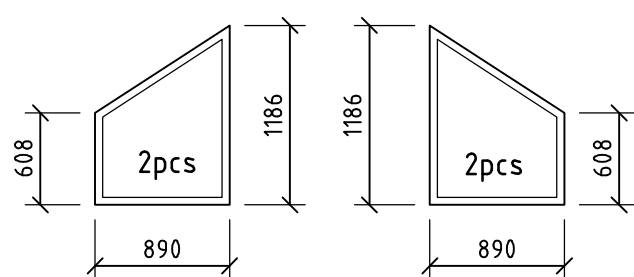


First floor


Stair H16748
Going 250
Steps 17x171,5=2915,5

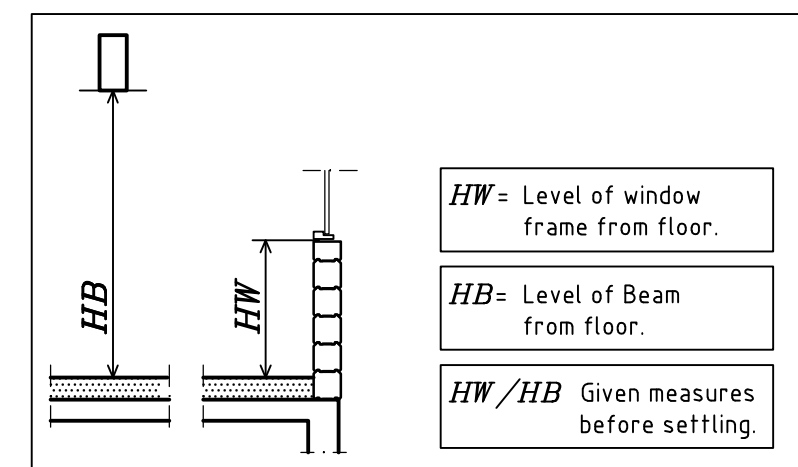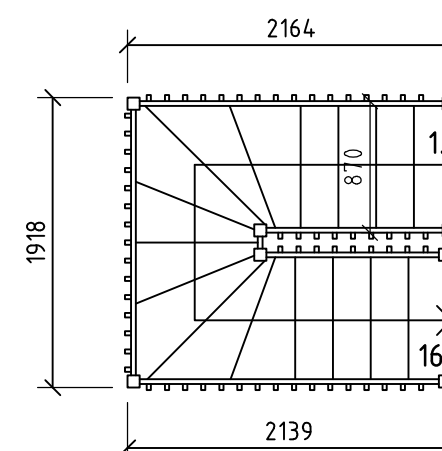

 Ranuantie 224 FIN 93101 Pudasjärvi Tel +358(0)20 770 7400 Fax +358(0)20 770 7516	H16748	Master plan	2
		DRAWING	
GAMO Consulting, Spol. S R.o. ----- -----		Ground floor First floor	1:50
B.Sc.(Eng.) Zakharov Sergey Planner.	23.06.2015	Model , LH 180×170 T Doc.num. H16748	

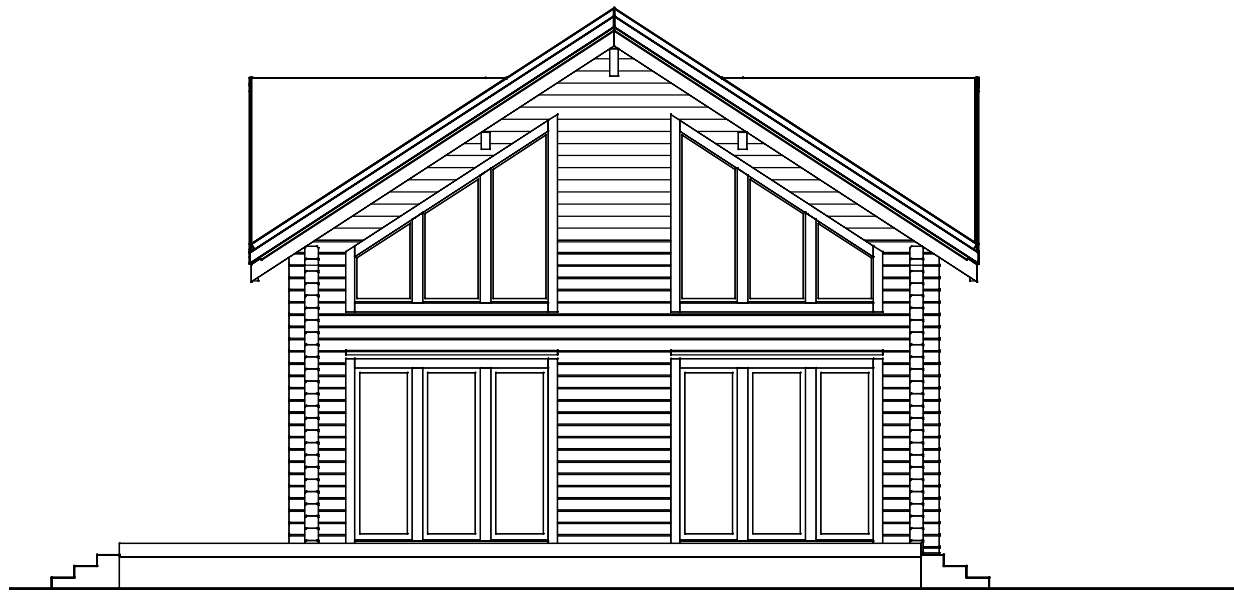


Facade 1

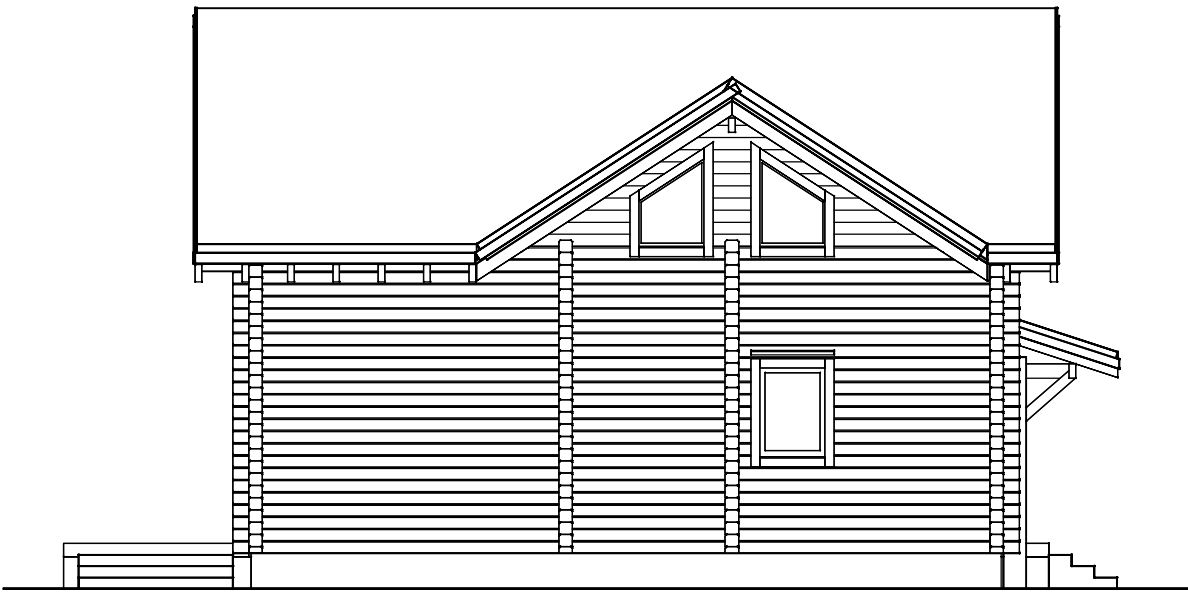

Facade 2






Facade 3

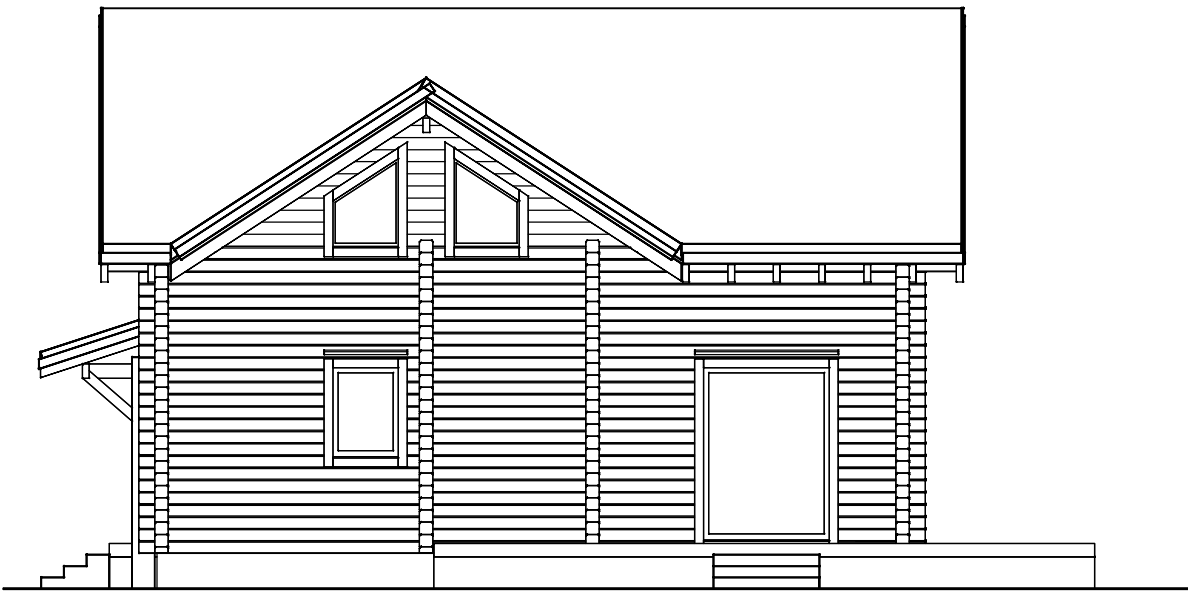

Facade 4

 Ranuantie 224 FIN 93101 Pudasjärvi Tel +358(0)20 770 7400 Fax +358(0)20 770 7516	H16748	Master plan	
		DRAWING 3	
GAMO Consulting, Spol. S R.o. ----- -----		Facades	1:100
B.Sc.(Eng.) Zakharov Sergey Planner.		24.06.2015	Model , LH 180×170 T Doc.num. H16748

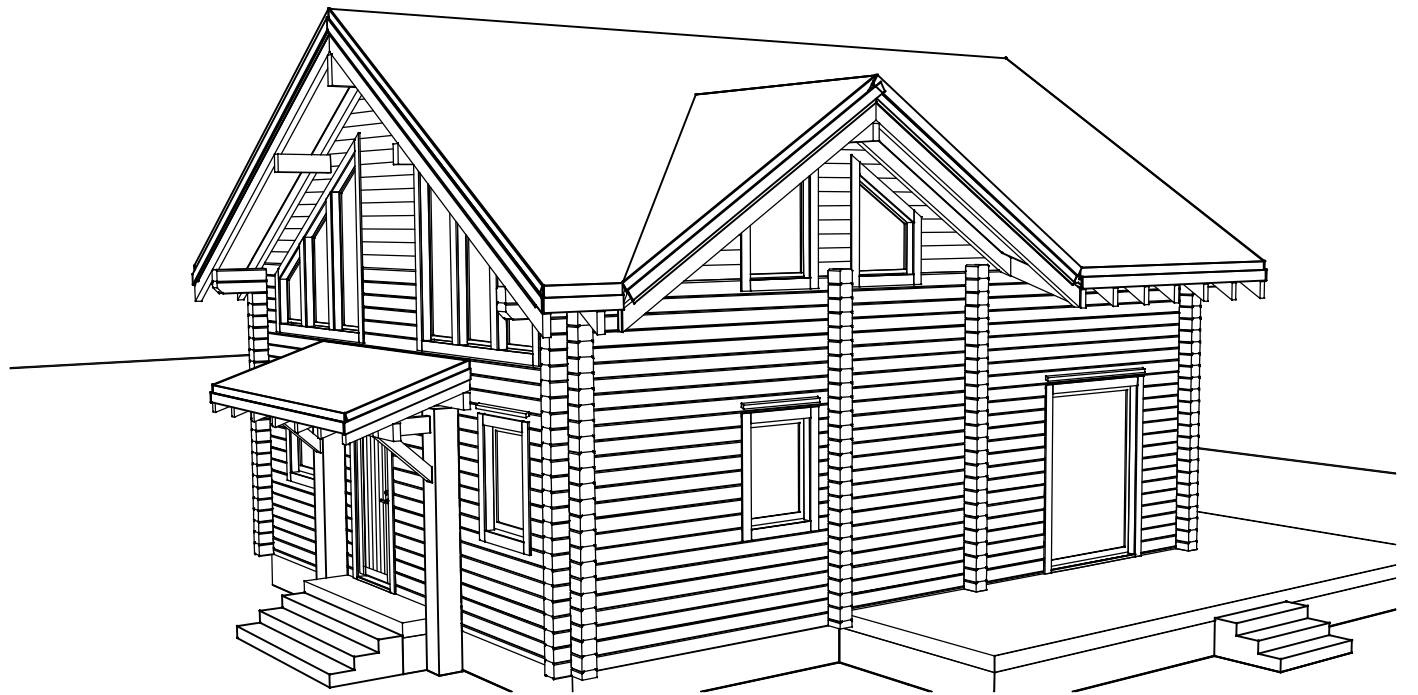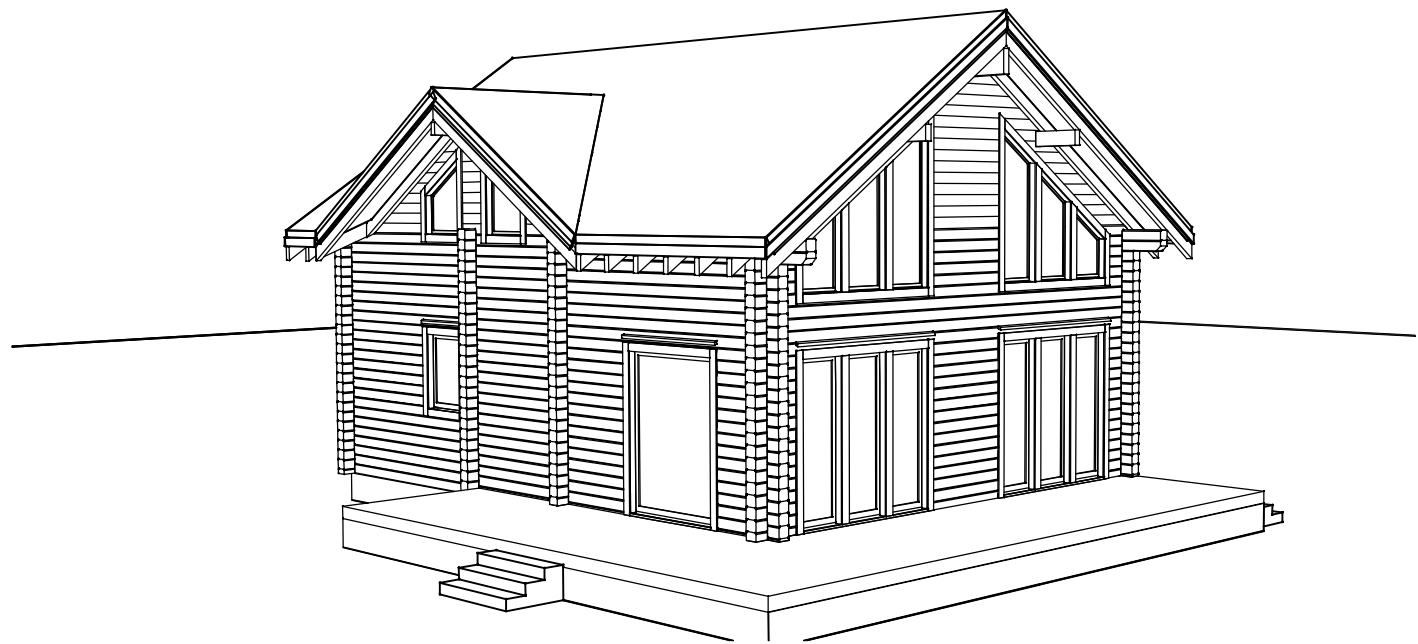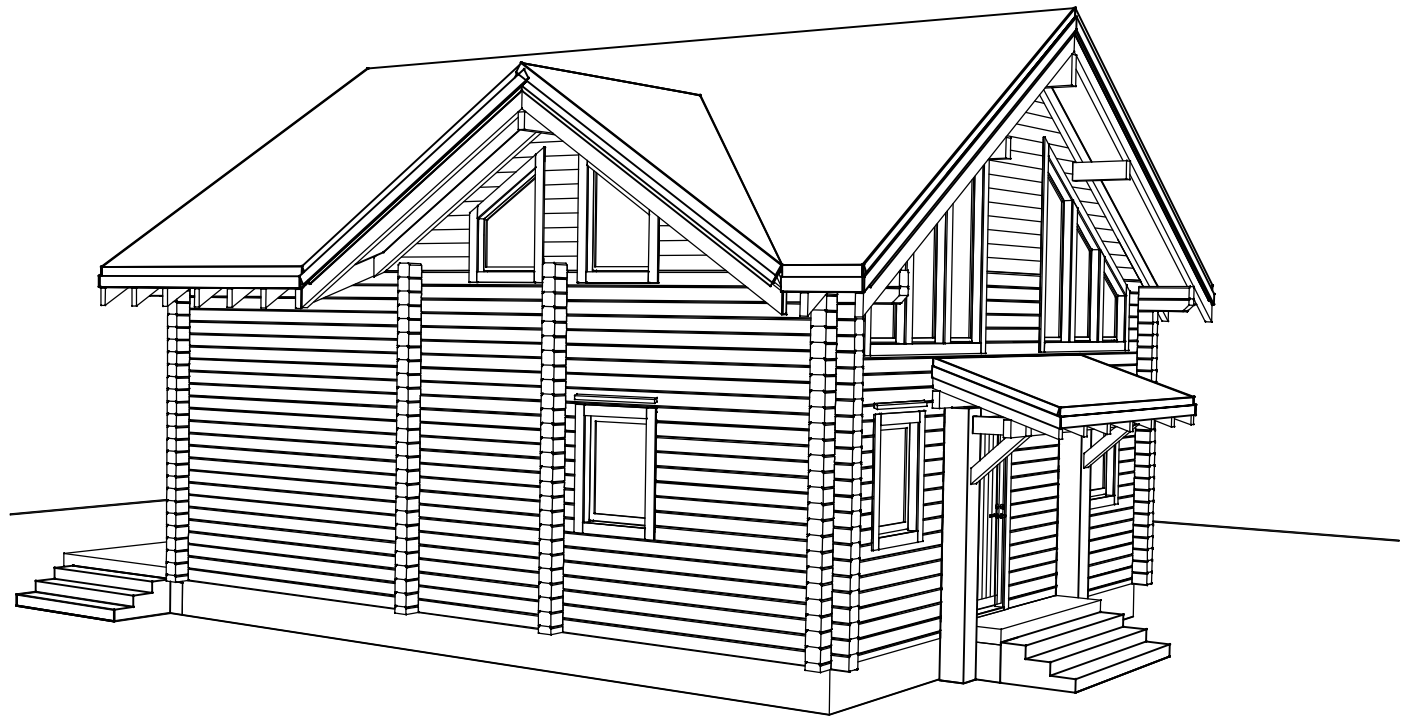

 Ranuantie 224 FIN 93101 Pudasjärvi Tel +358(0)20 770 7400 Fax +358(0)20 770 7516	<i>H16748</i>	<i>Master plan</i>	<i>DRAWING</i>	4
GAMO Consulting, Spol. S R.o. ----- -----		3D Views		
B.Sc.(Eng.) Zakharov Sergey Planner.		24.06.2015	Model , LH 180×170 T Doc.num. H16748	